


FRONT ELEVATION UNIT A
 WALL AREA: 42.1 SQUARE METERS
 WINDOW AREA: 3.4 SQUARE METERS
 WALL WINDOW PERCENTAGE: 8.1%
 TOTALS UNIT A
 WALL AREA: 151.8 SQUARE METERS
 WINDOW AREA: 17.5 SQUARE METERS
 WALL WINDOW PERCENTAGE: 11.5%

FRONT ELEVATION

FRONT ELEVATION UNIT B
 WALL AREA: 42.1 SQUARE METER
 WINDOW AREA: 3.4 SQUARE METERS
 WALL WINDOW PERCENTAGE: 8.1%
 TOTALS UNIT B
 WALL AREA: 151.8 SQUARE METERS
 WINDOW AREA: 16.6 SQUARE METERS
 WALL WINDOW PERCENTAGE: 10.9%

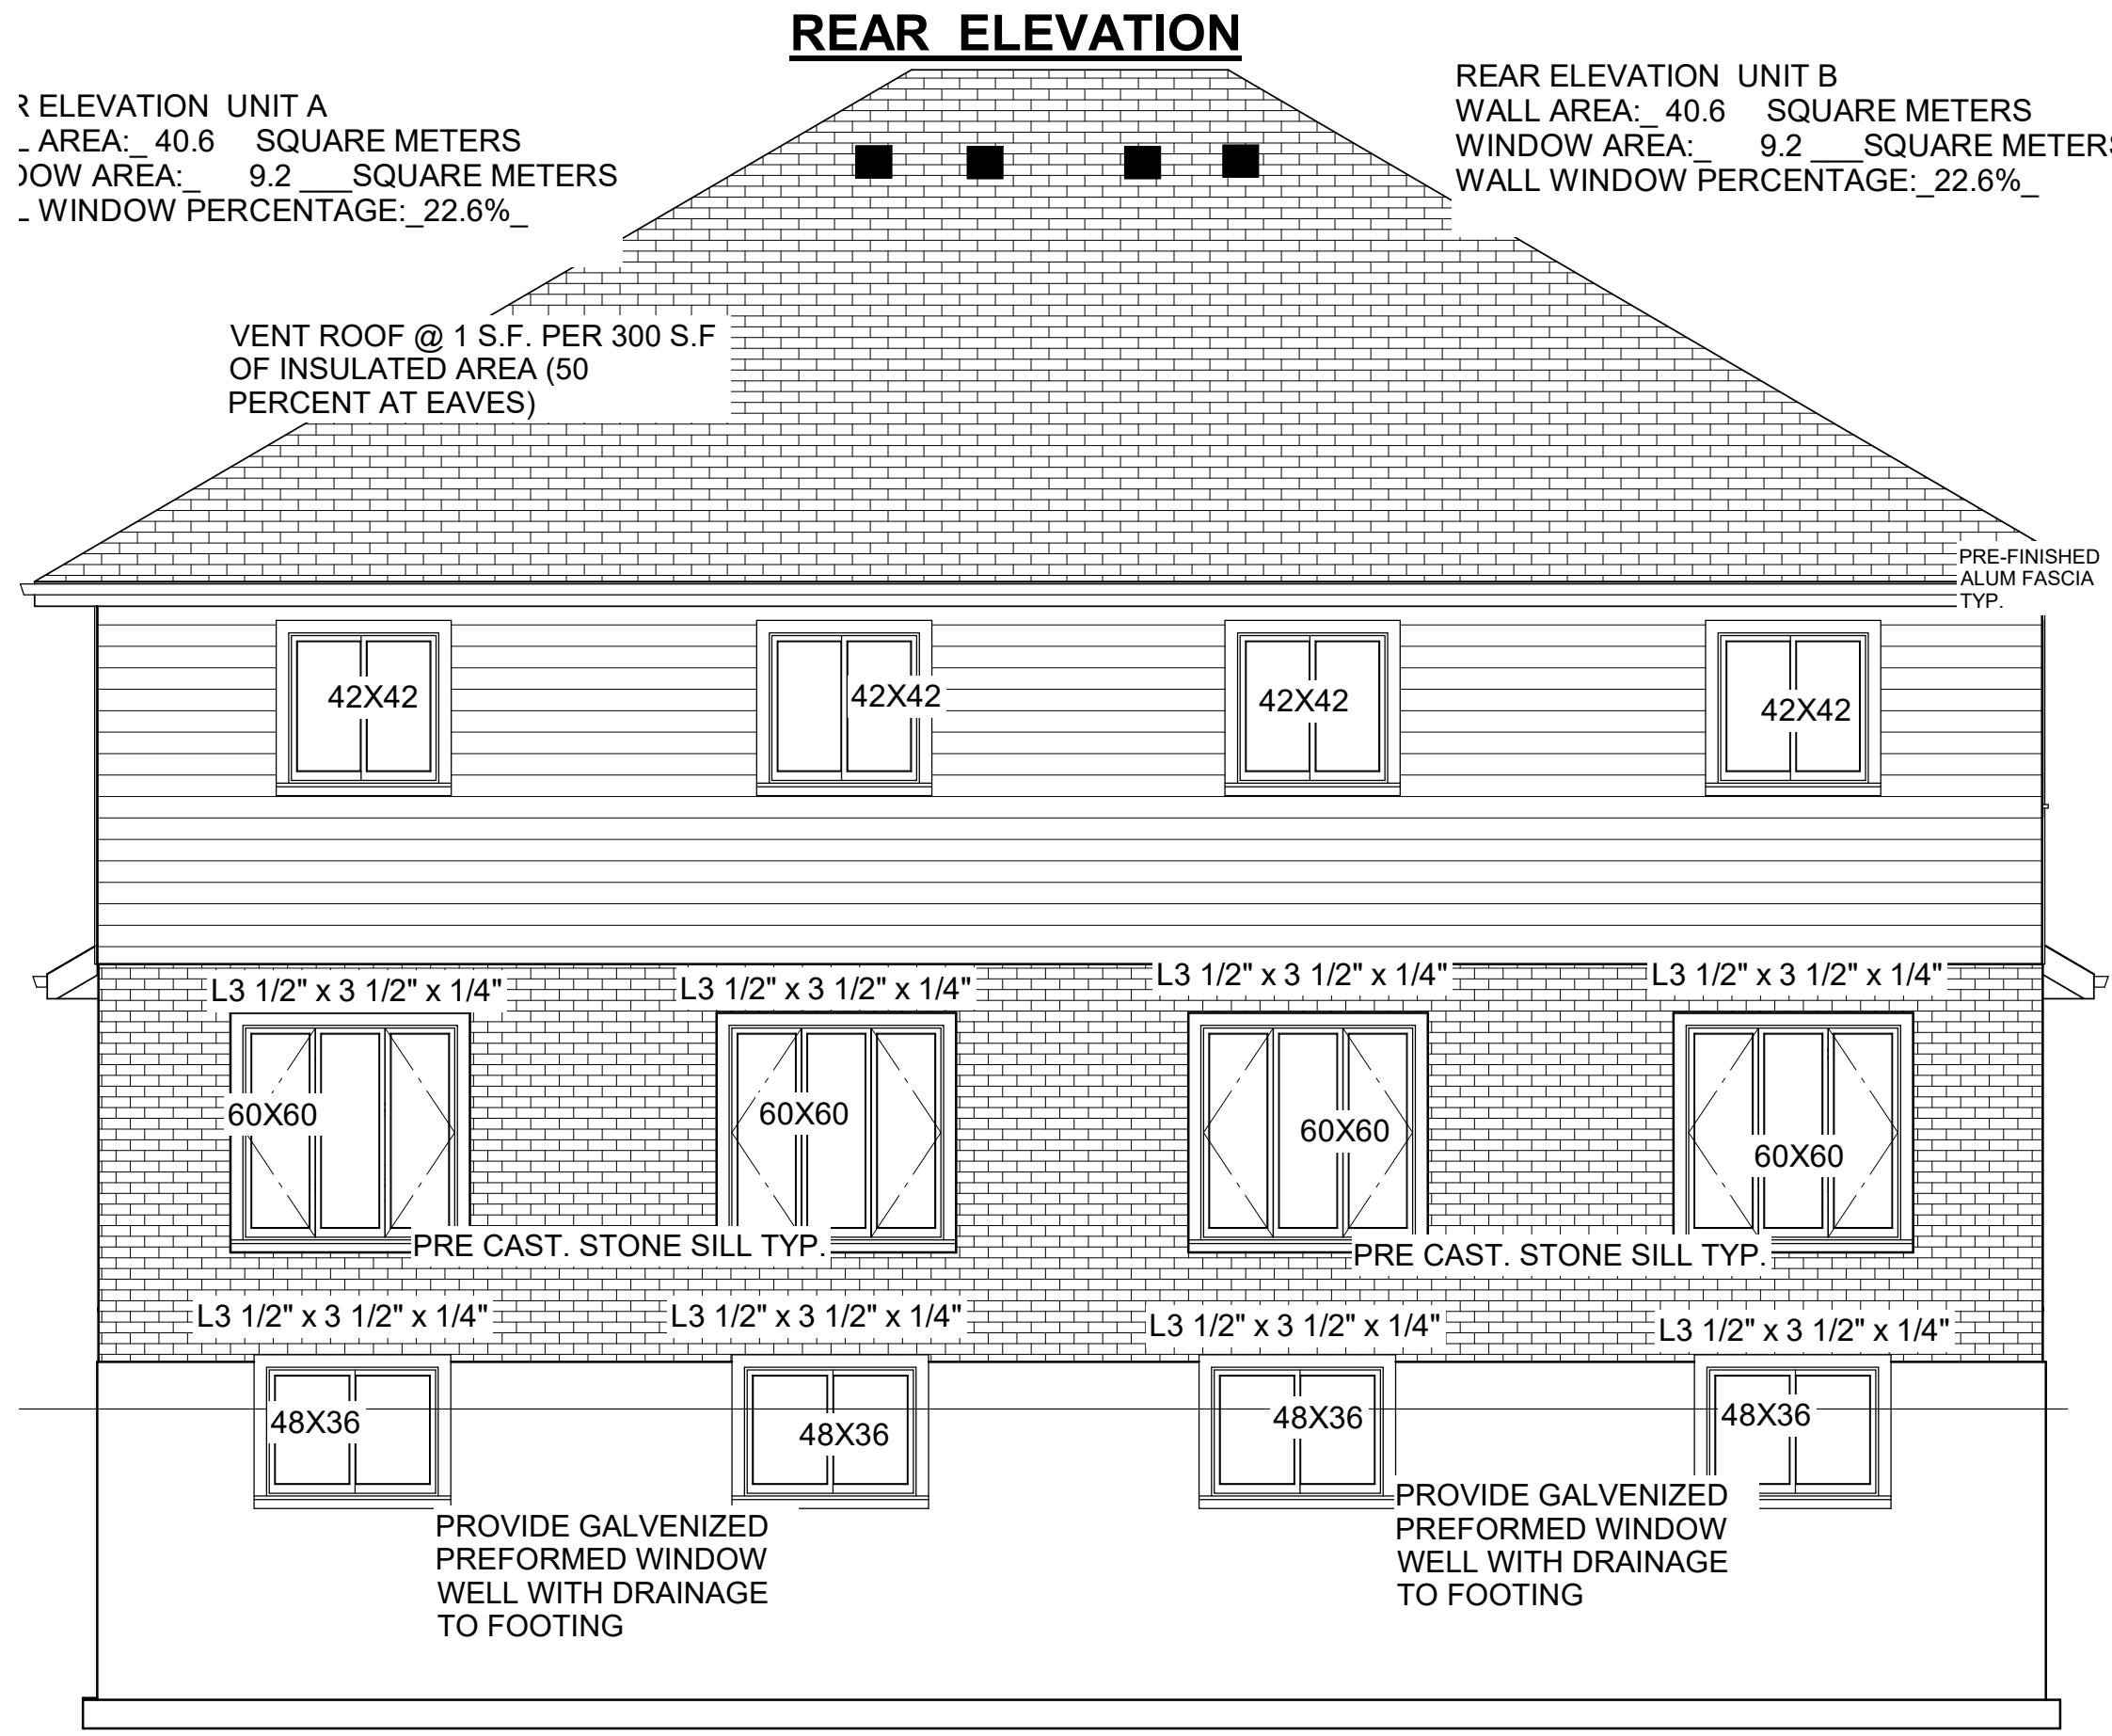

REAR ELEVATION

REAR ELEVATION UNIT A
 WALL AREA: 40.6 SQUARE METERS
 WINDOW AREA: 9.2 SQUARE METERS
 WALL WINDOW PERCENTAGE: 22.6%

REAR ELEVATION UNIT B
 WALL AREA: 40.6 SQUARE METERS
 WINDOW AREA: 9.2 SQUARE METERS
 WALL WINDOW PERCENTAGE: 22.6%



DATE:


6/29/2016

SCALE:

1/4" = 1'


SHEET:

A-1

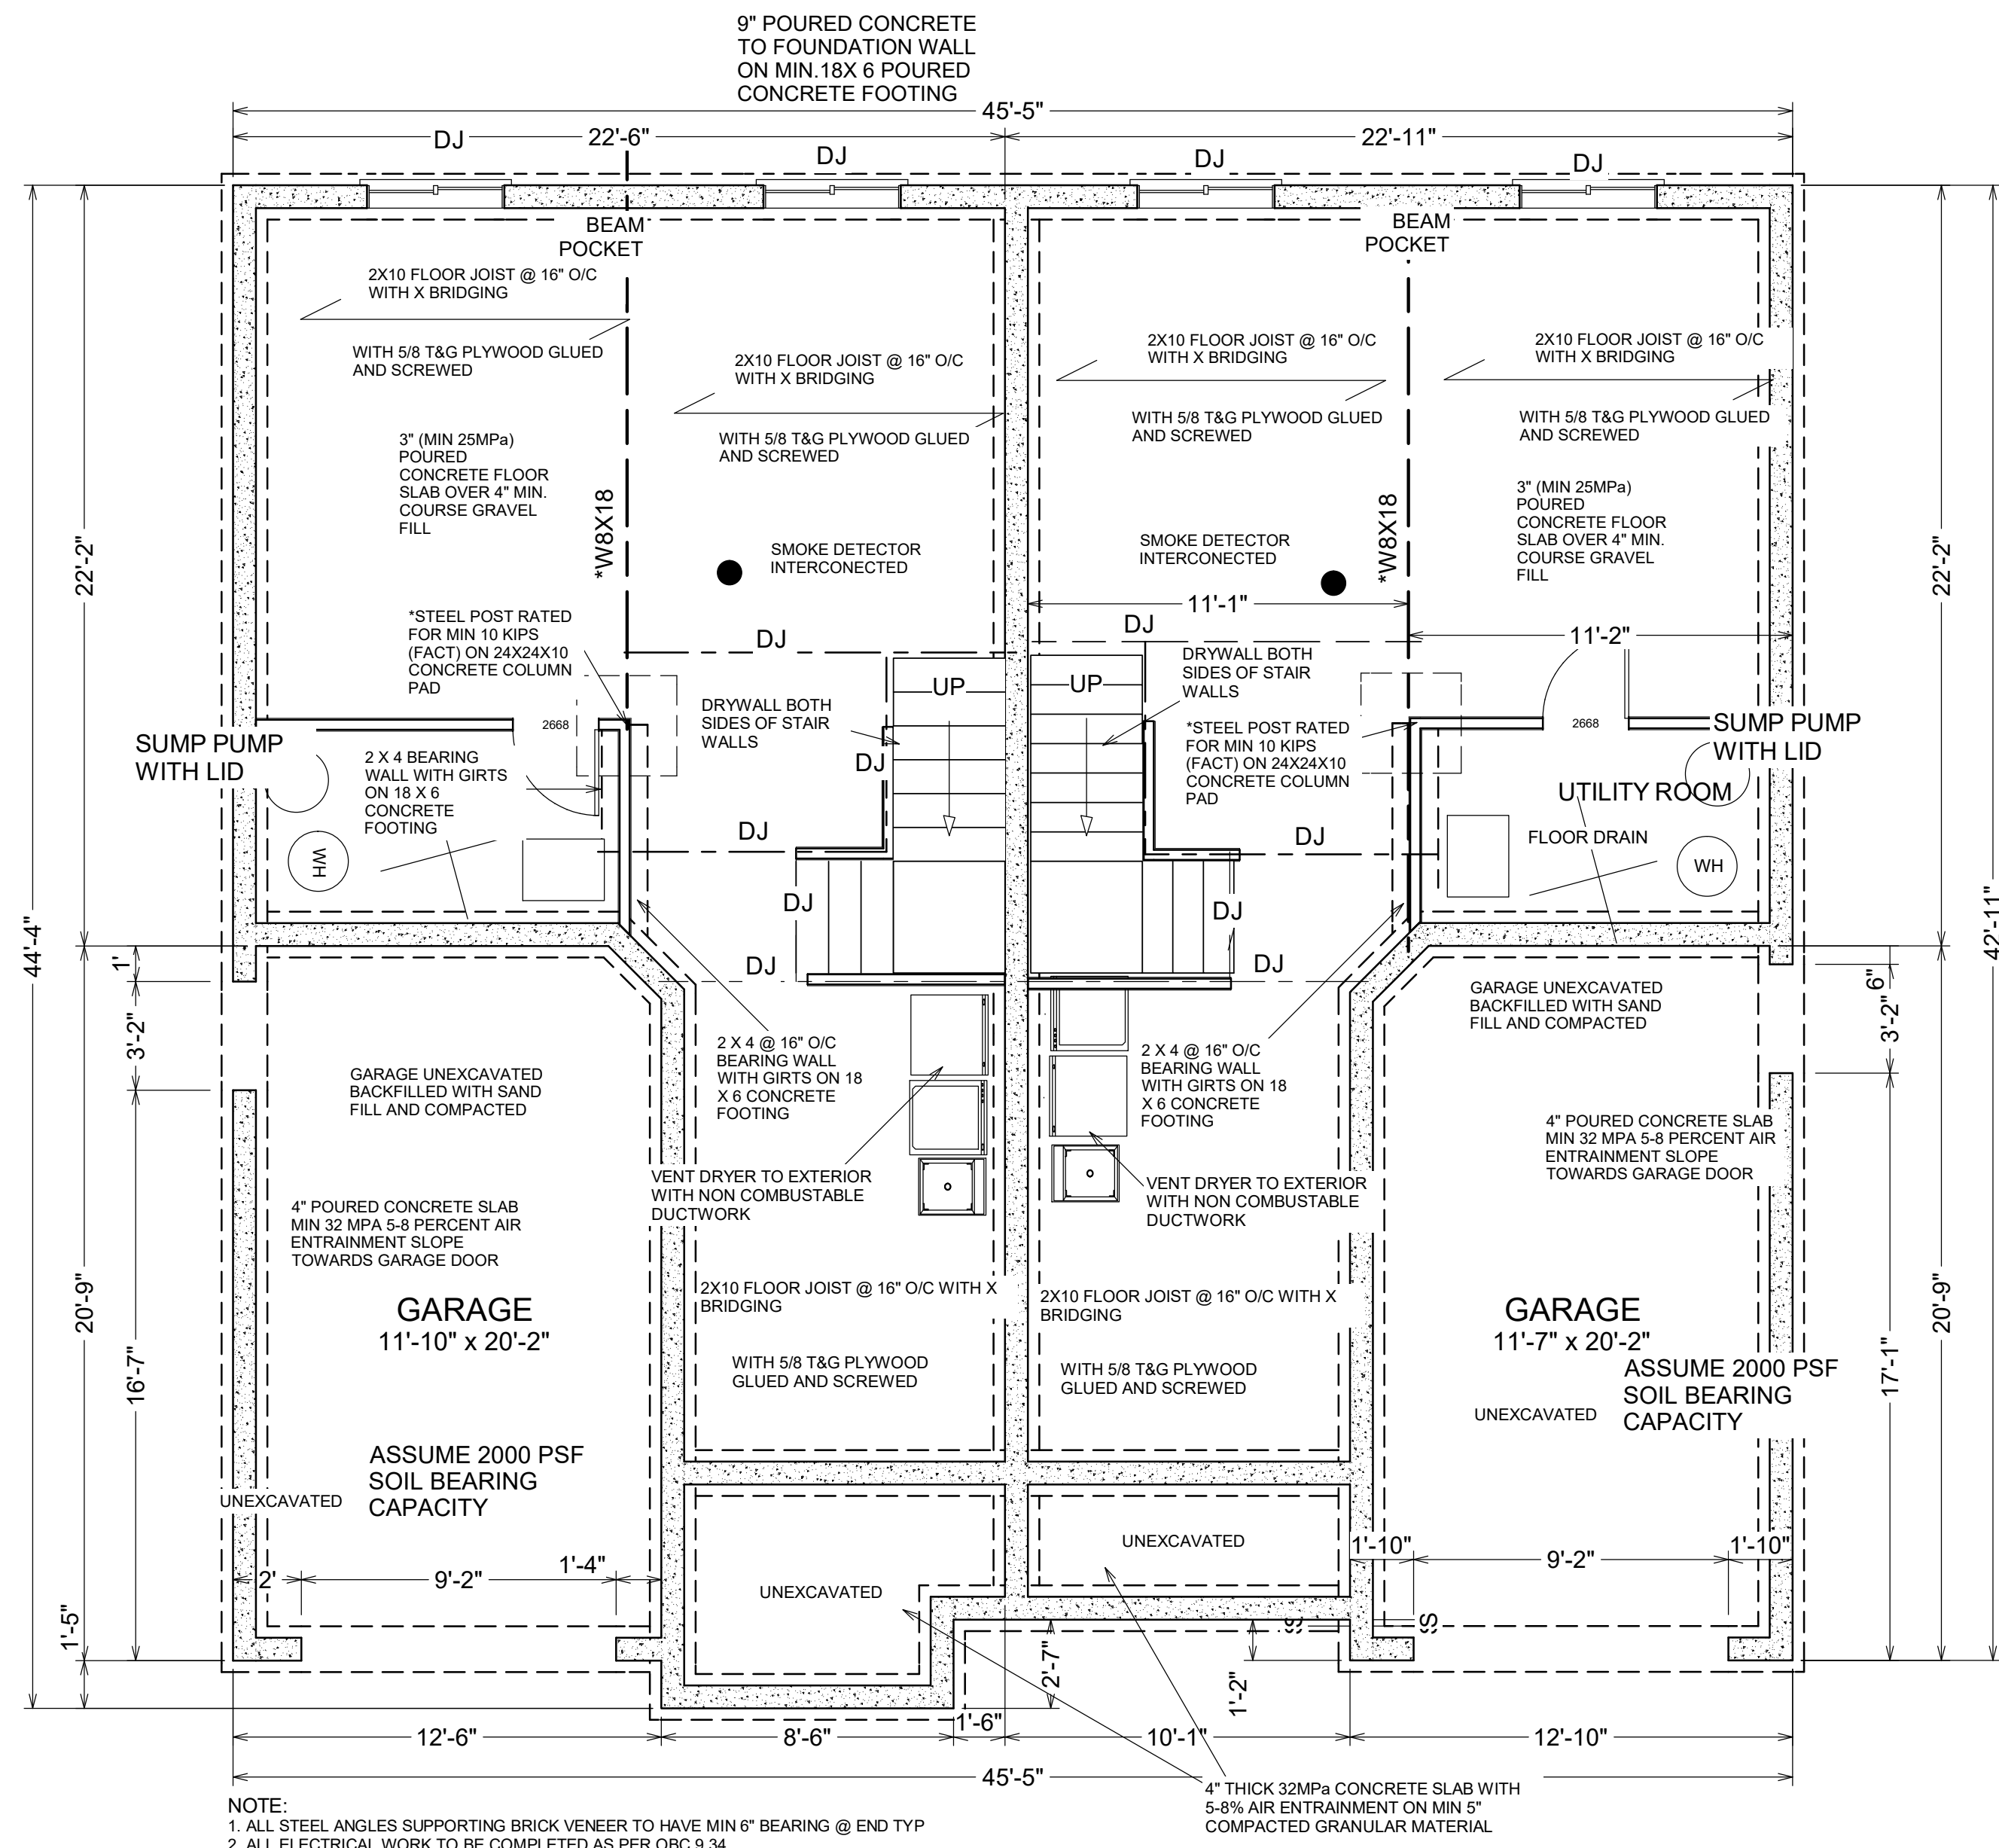

- NOTE:
1. ALL STEEL ANGLES SUPPORTING BRICK VENEER TO HAVE MIN 6\"/>

Foundation

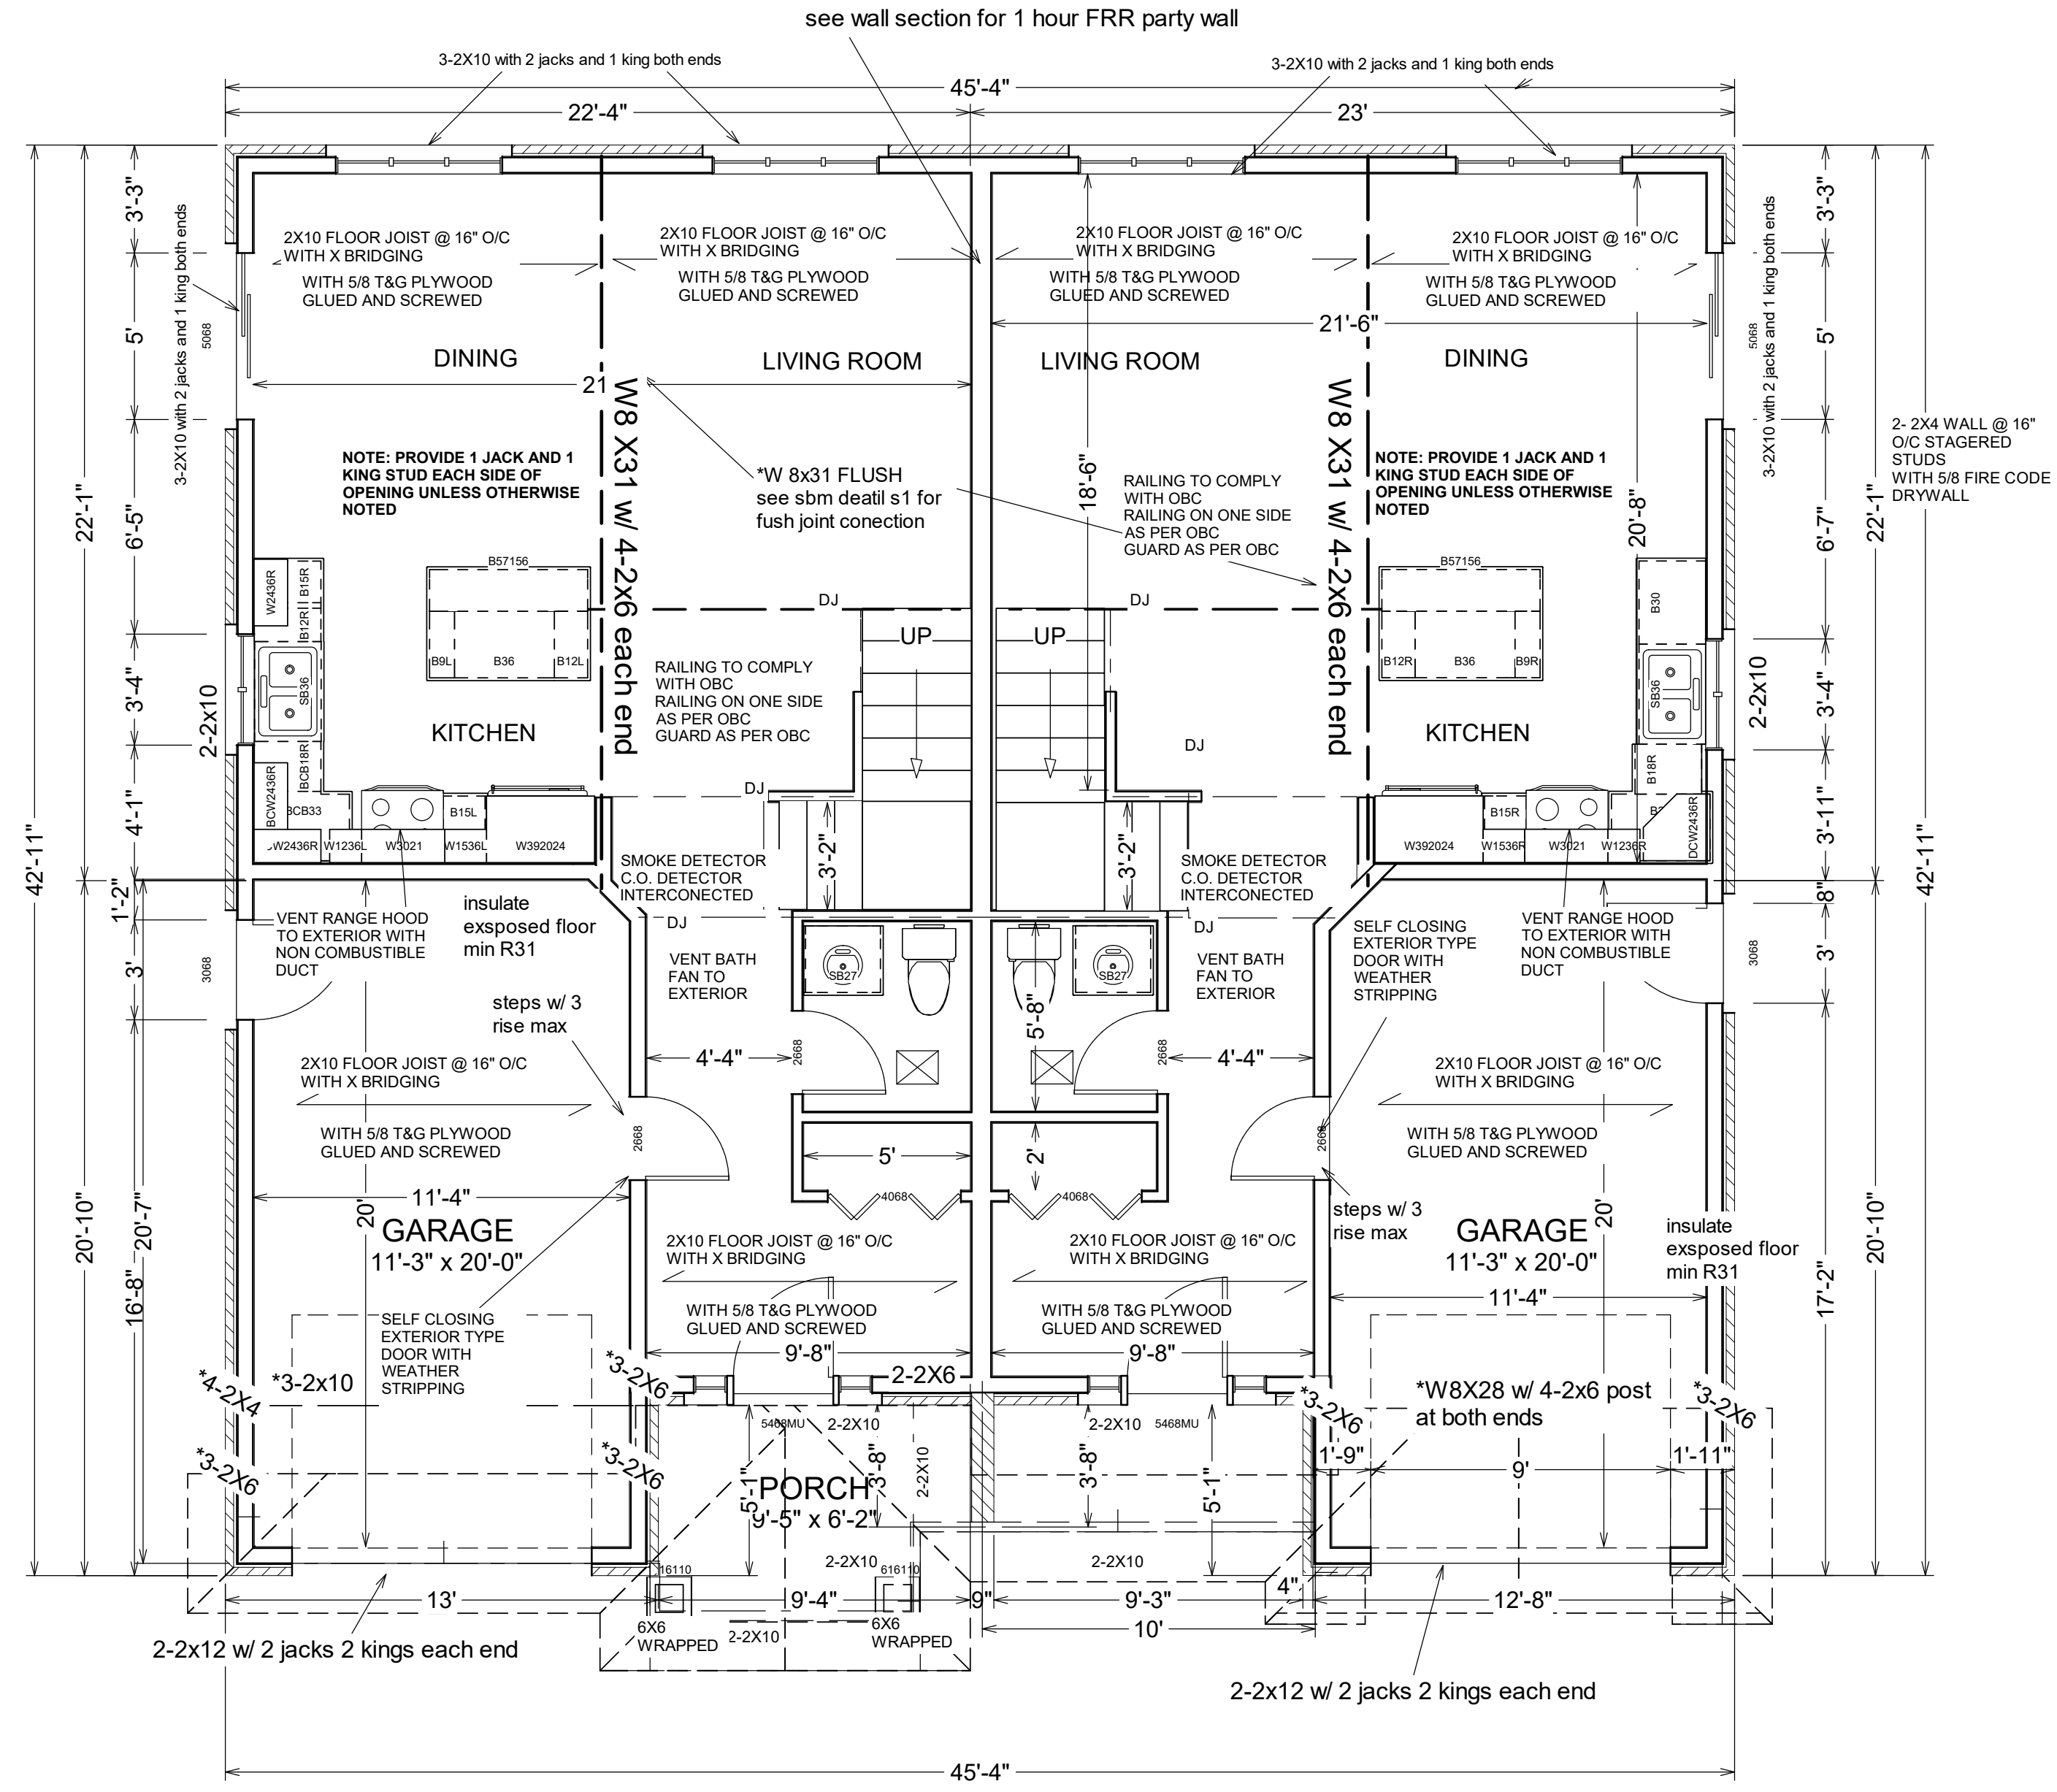

1st Floor

